


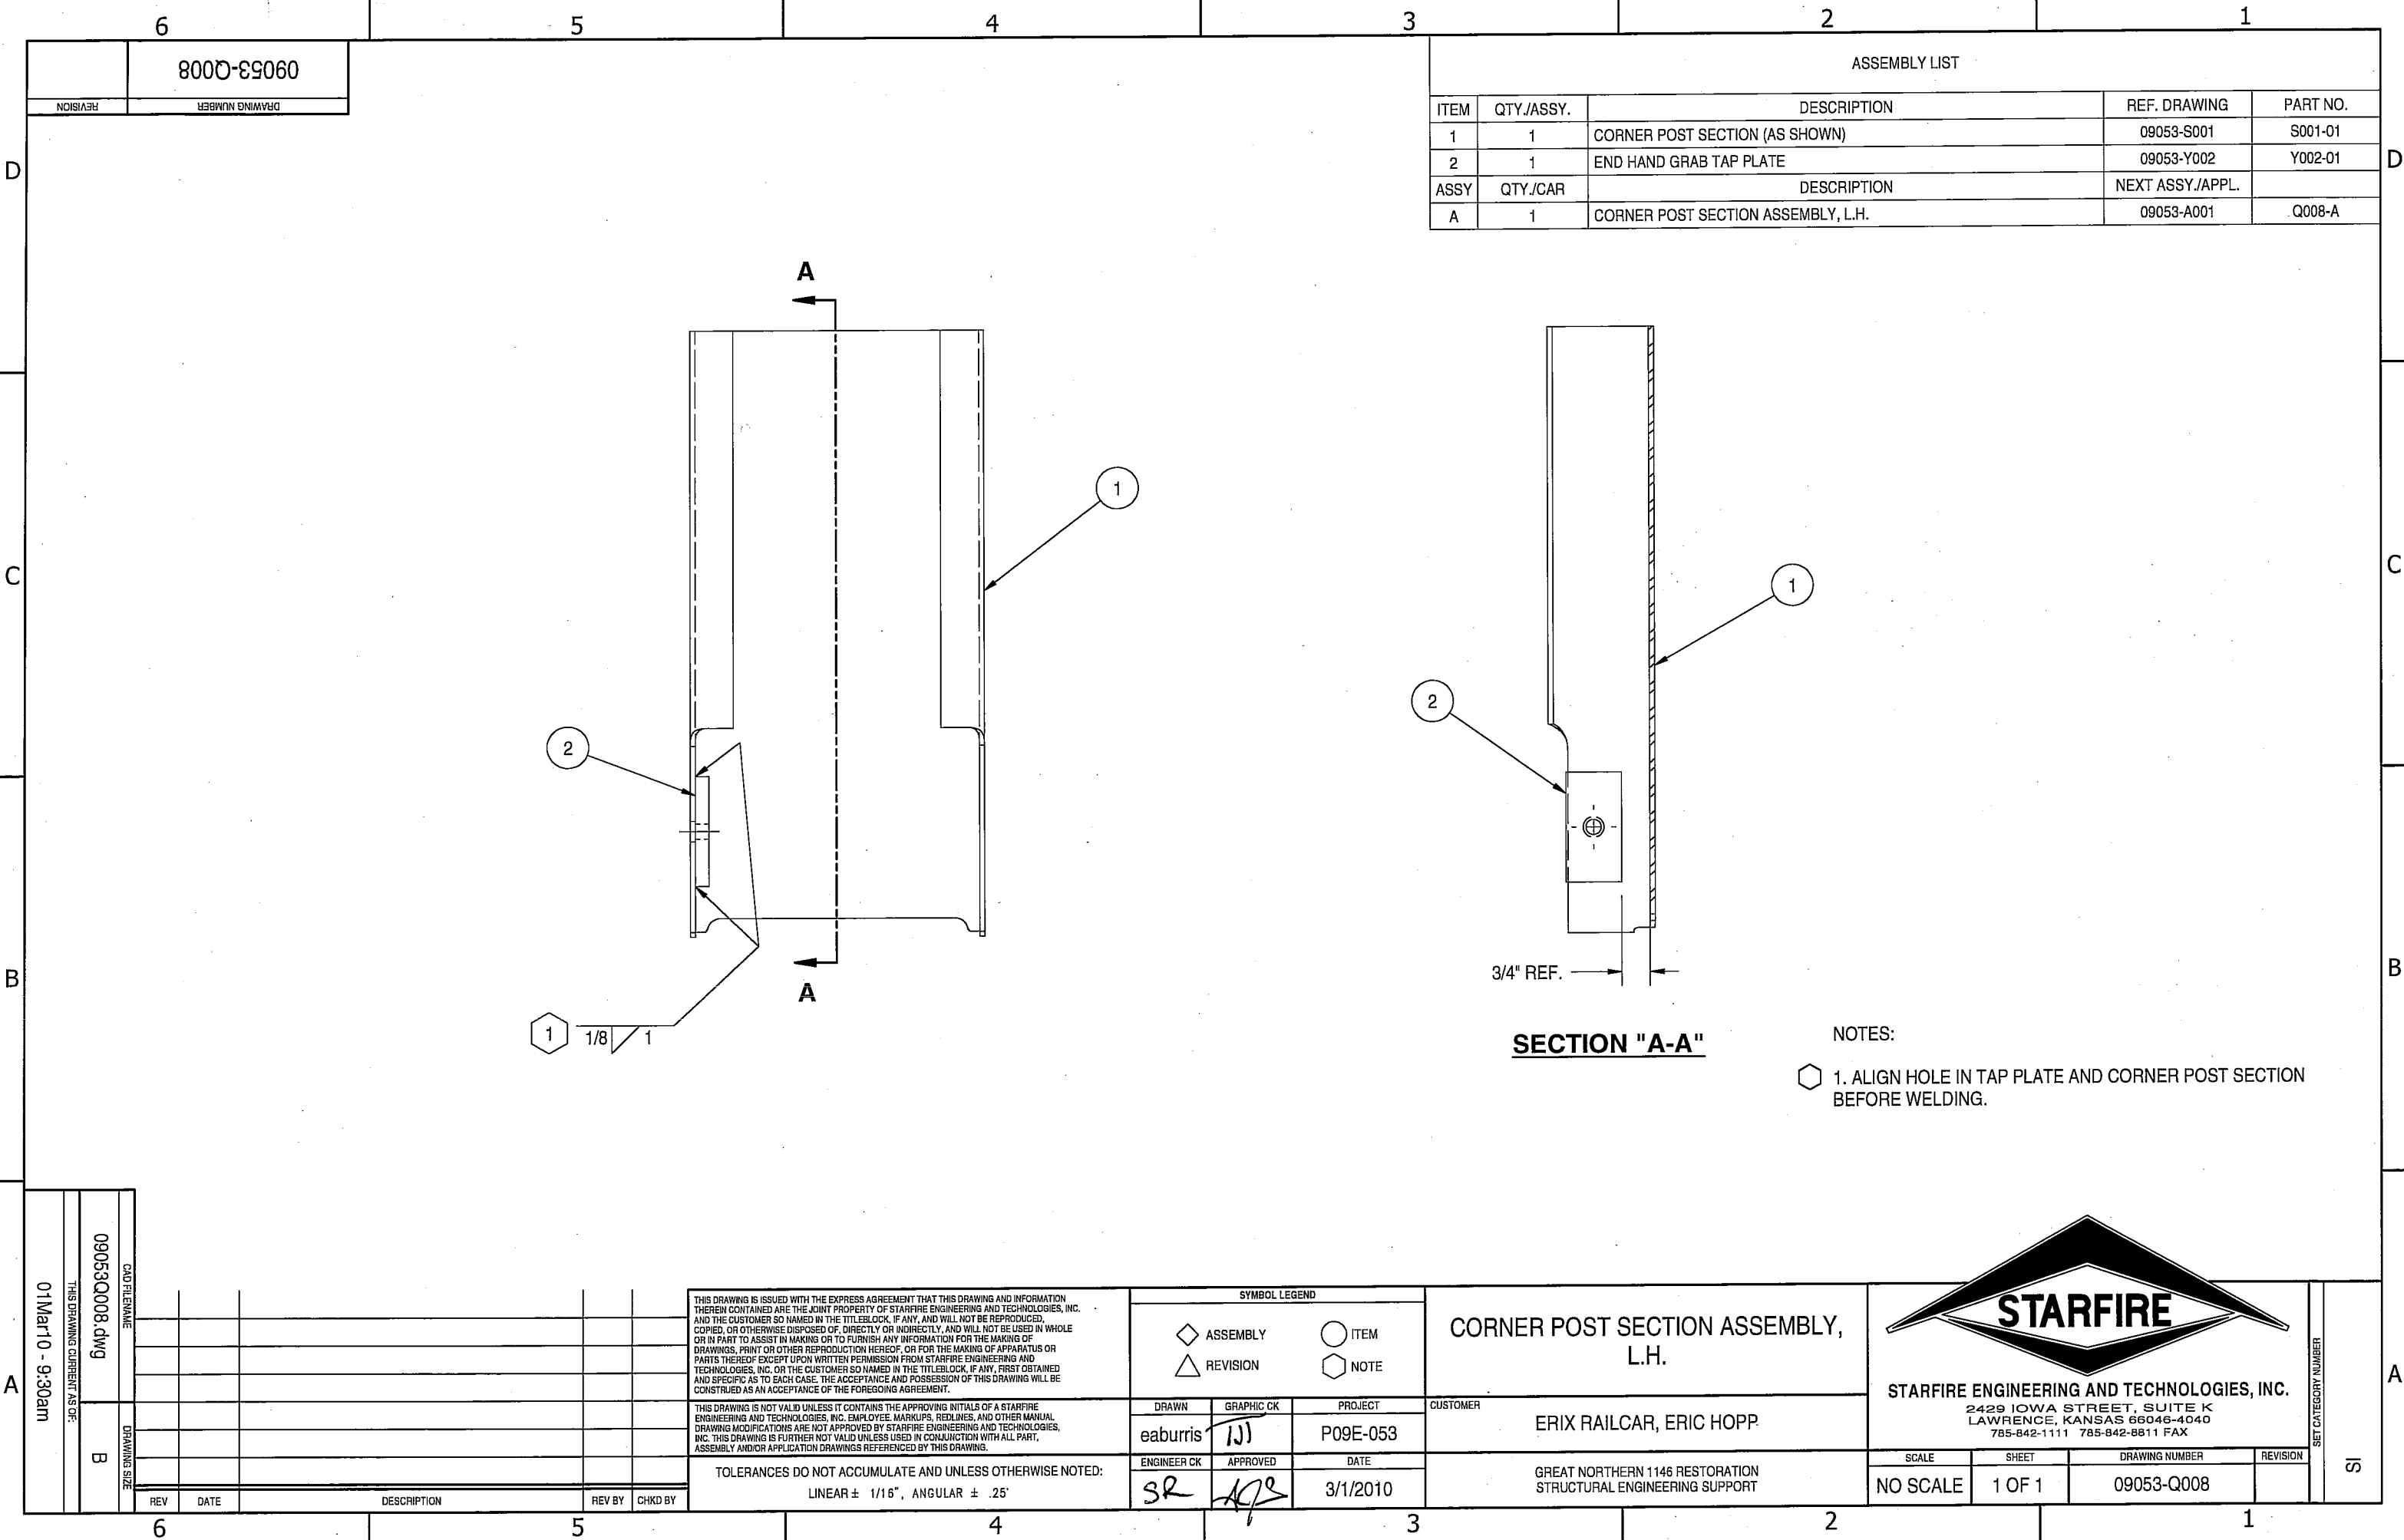

8000-3-0060

ASSEMBLY LIST

ITEM	QTY./ASSY.	DESCRIPTION	REF. DRAWING	PART NO.
1	1	CORNER POST SECTION (AS SHOWN)	09053-S001	S001-01
2	1	END HAND GRAB TAP PLATE	09053-Y002	Y002-01
ASSY	QTY./CAR	DESCRIPTION	NEXT ASSY./APPL.	
A	1	CORNER POST SECTION ASSEMBLY, L.H.	09053-A001	Q008-A

SECTION "A-A"

NOTES:

1. ALIGN HOLE IN TAP PLATE AND CORNER POST SECTION BEFORE WELDING.

THIS DRAWING IS ISSUED WITH THE EXPRESS AGREEMENT THAT THIS DRAWING AND INFORMATION THEREIN CONTAINED ARE THE JOINT PROPERTY OF STARFIRE ENGINEERING AND TECHNOLOGIES, INC. AND THE CUSTOMER SO NAMED IN THE TITLES. IF ANY, AND WILL NOT BE REPRODUCED, COPIED, OR OTHERWISE DISPOSED OF, DIRECTLY OR INDIRECTLY, AND WILL NOT BE USED IN WHOLE OR IN PART TO ASSIST IN MAKING OR TO FURNISH ANY INFORMATION FOR THE MAKING OF DRAWINGS, PRINT OR OTHER REPRODUCTION HEREOF, OR FOR THE MAKING OF APPARATUS OR PARTS THEREOF EXCEPT UPON WRITTEN PERMISSION FROM STARFIRE ENGINEERING AND TECHNOLOGIES, INC. OR THE CUSTOMER SO NAMED IN THE TITLES. IF ANY, FIRST OBTAINED AND SPECIFIC AS TO EACH CASE. THE ACCEPTANCE AND POSSESSION OF THIS DRAWING WILL BE CONSTRUED AS AN ACCEPTANCE OF THE FOREGOING AGREEMENT.

THIS DRAWING IS NOT VALID UNLESS IT CONTAINS THE APPROVING INITIALS OF A STARFIRE ENGINEERING AND TECHNOLOGIES, INC. EMPLOYEE. MARKUPS, REDLINES, AND OTHER MANUAL DRAWING MODIFICATIONS ARE NOT APPROVED BY STARFIRE ENGINEERING AND TECHNOLOGIES, INC. THIS DRAWING IS FURTHER NOT VALID UNLESS USED IN CONJUNCTION WITH ALL PART, ASSEMBLY AND/OR APPLICATION DRAWINGS REFERENCED BY THIS DRAWING.

TOLERANCES DO NOT ACCUMULATE AND UNLESS OTHERWISE NOTED:
LINEAR ± 1/16", ANGULAR ± .25°

SYMBOL LEGEND

- ◇ ASSEMBLY
△ REVISION
○ ITEM
◻ NOTE

CORNER POST SECTION ASSEMBLY, L.H.

CUSTOMER
ERIX RAILCAR, ERIC HOPP

GREAT NORTHERN 1146 RESTORATION
STRUCTURAL ENGINEERING SUPPORT



STARFIRE ENGINEERING AND TECHNOLOGIES, INC.
2429 IOWA STREET, SUITE K
LAWRENCE, KANSAS 66048-4040
785-842-1111 785-842-8811 FAX

SCALE	SHEET	DRAWING NUMBER	REVISION
NO SCALE	1 OF 1	09053-Q008	