


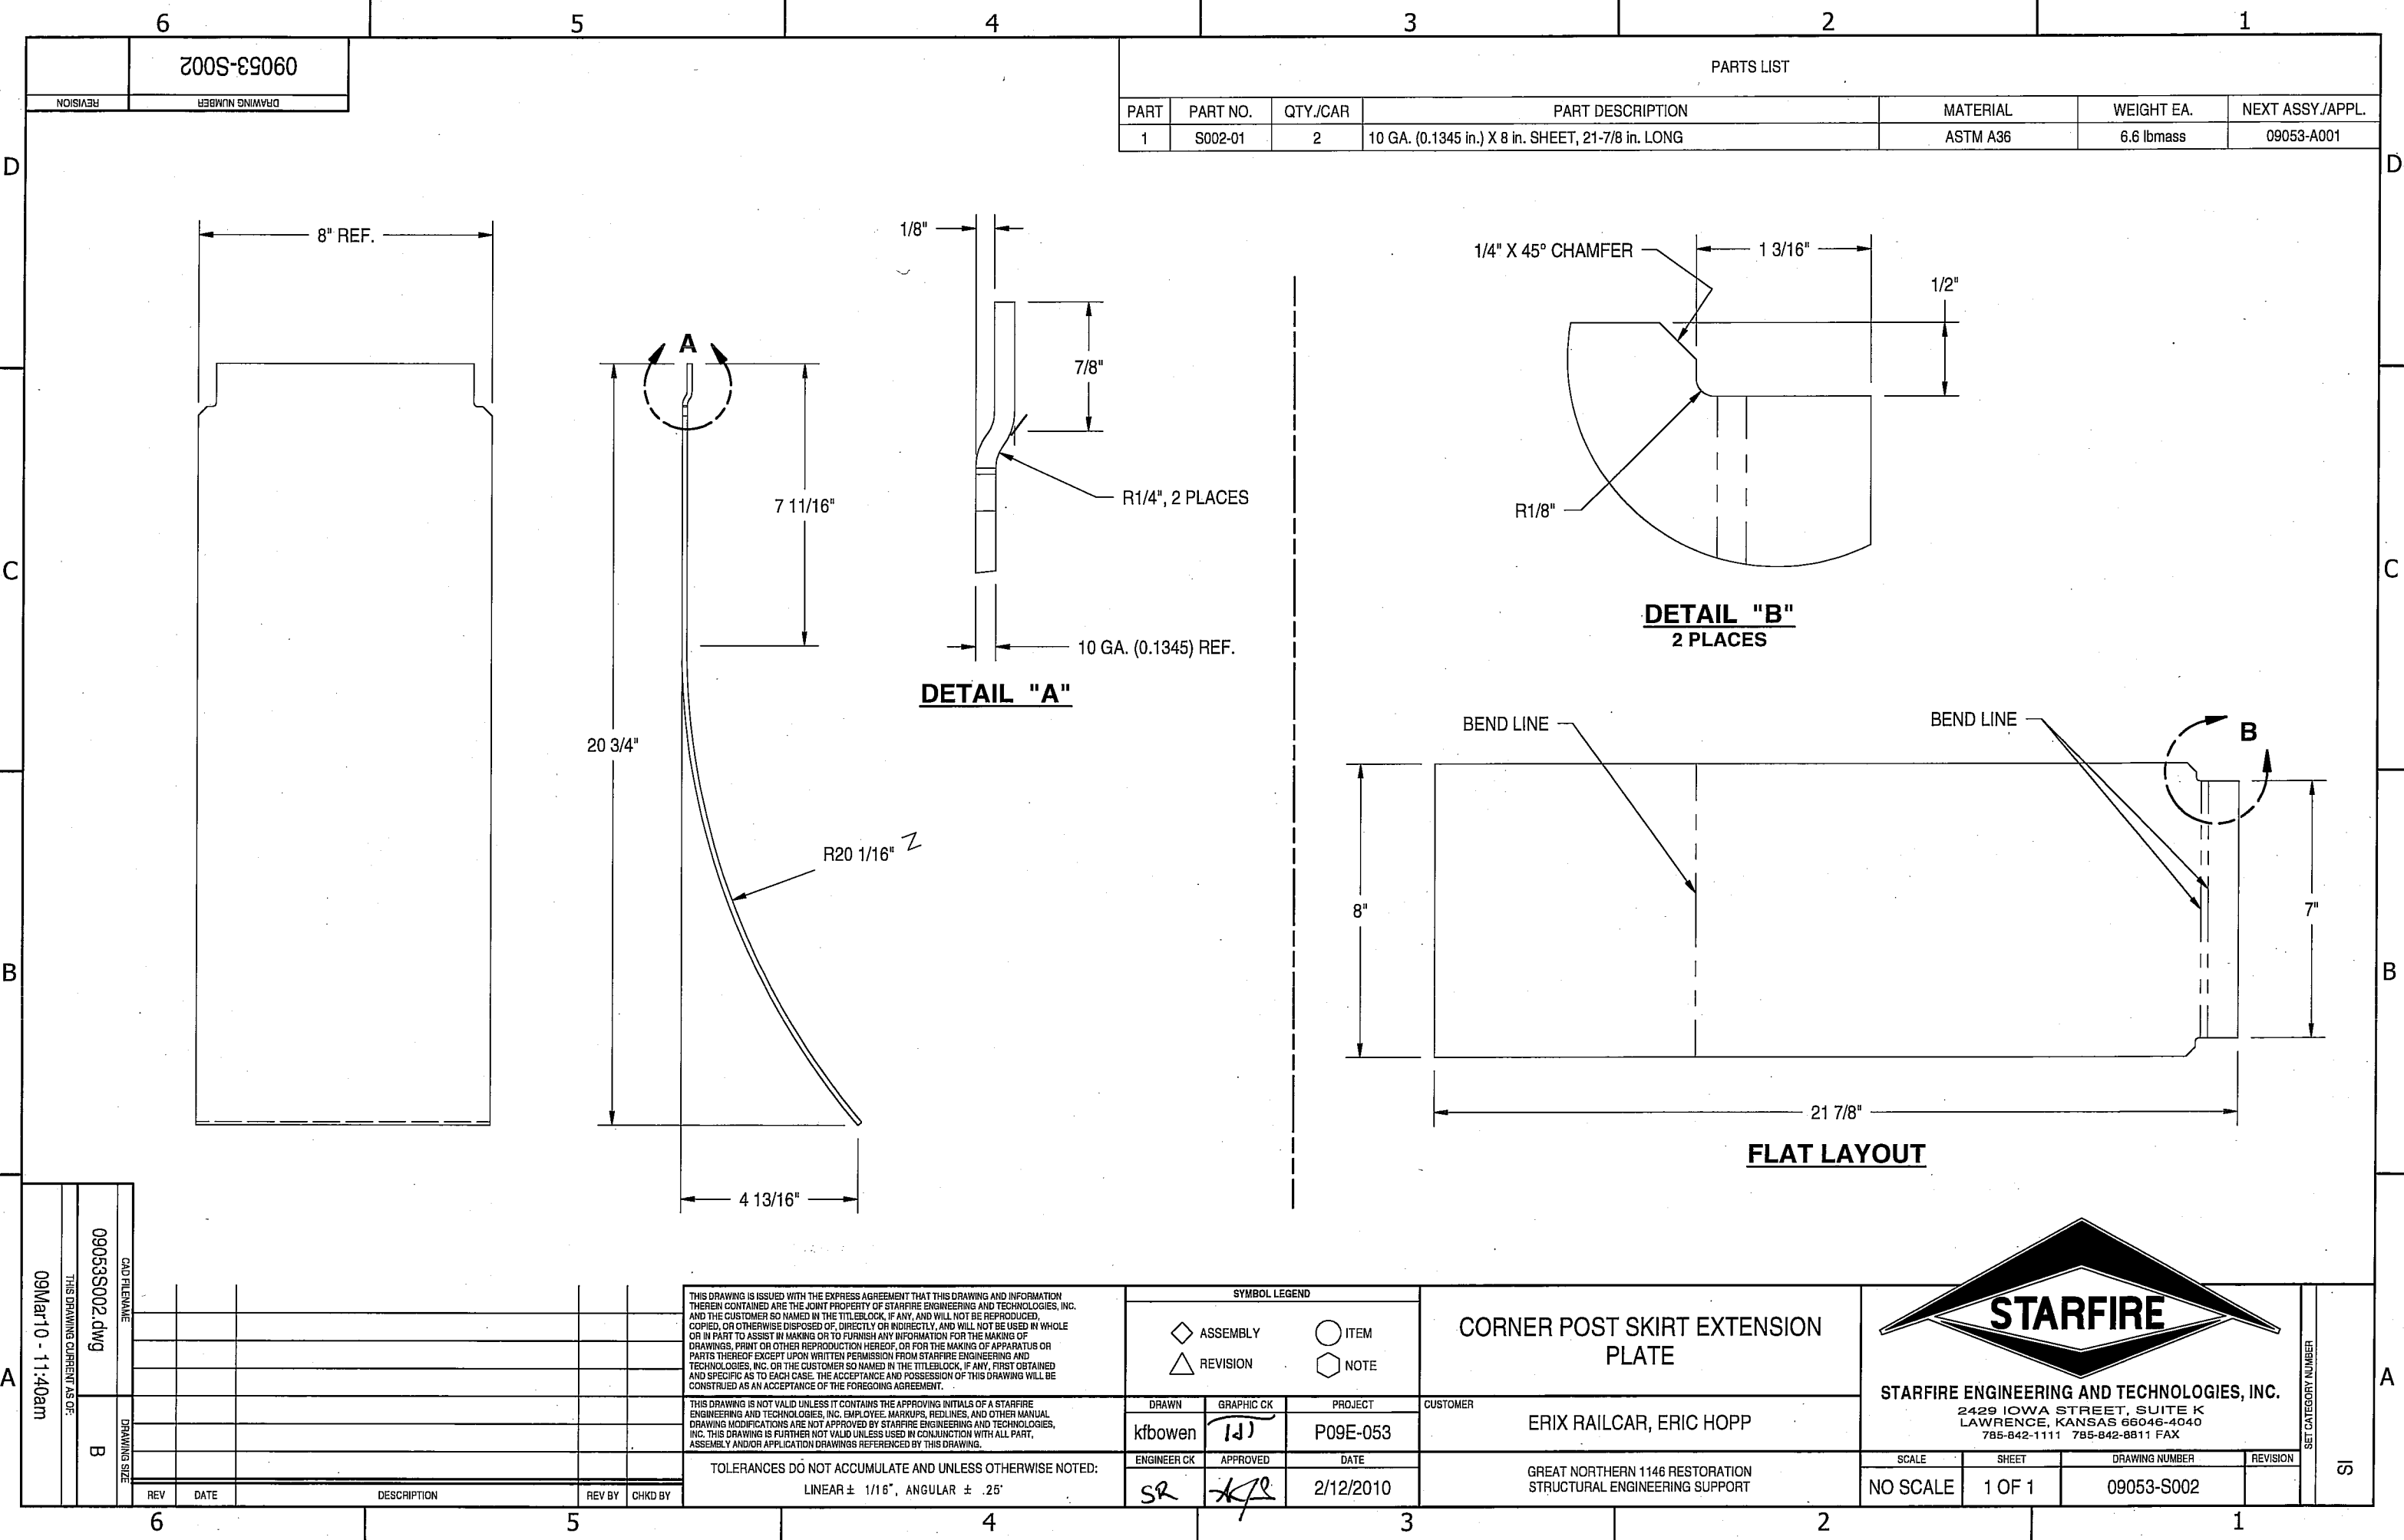

700S-39060

PARTS LIST

| PART | PART NO. | QTY./CAR | PART DESCRIPTION                                   | MATERIAL | WEIGHT EA. | NEXT ASSY./APPL. |
|------|----------|----------|----------------------------------------------------|----------|------------|------------------|
| 1    | S002-01  | 2        | 10 GA. (0.1345 in.) X 8 in. SHEET, 21-7/8 in. LONG | ASTM A36 | 6.6 lbmass | 09053-A001       |

DETAIL "A"

DETAIL "B"  
2 PLACES

FLAT LAYOUT

THIS DRAWING IS ISSUED WITH THE EXPRESS AGREEMENT THAT THIS DRAWING AND INFORMATION THEREIN CONTAINED ARE THE JOINT PROPERTY OF STARFIRE ENGINEERING AND TECHNOLOGIES, INC. AND THE CUSTOMER SO NAMED IN THE TITLEBLOCK, IF ANY, AND WILL NOT BE REPRODUCED, COPIED, OR OTHERWISE DISPOSED OF, DIRECTLY OR INDIRECTLY, AND WILL NOT BE USED IN WHOLE OR IN PART TO ASSIST IN MAKING OR TO FURNISH ANY INFORMATION FOR THE MAKING OF DRAWINGS, PRINT OR OTHER REPRODUCTION HEREOF, OR FOR THE MAKING OF APPARATUS OR PARTS THEREOF EXCEPT UPON WRITTEN PERMISSION FROM STARFIRE ENGINEERING AND TECHNOLOGIES, INC. OR THE CUSTOMER SO NAMED IN THE TITLEBLOCK, IF ANY, FIRST OBTAINED AND SPECIFIC AS TO EACH CASE. THE ACCEPTANCE AND POSSESSION OF THIS DRAWING WILL BE CONSTRUED AS AN ACCEPTANCE OF THE FOREGOING AGREEMENT.

THIS DRAWING IS NOT VALID UNLESS IT CONTAINS THE APPROVING INITIALS OF A STARFIRE ENGINEERING AND TECHNOLOGIES, INC. EMPLOYEE. MARKUPS, REDLINES, AND OTHER MANUAL DRAWING MODIFICATIONS ARE NOT APPROVED BY STARFIRE ENGINEERING AND TECHNOLOGIES, INC. THIS DRAWING IS FURTHER NOT VALID UNLESS USED IN CONJUNCTION WITH ALL PART, ASSEMBLY AND/OR APPLICATION DRAWINGS REFERENCED BY THIS DRAWING.

TOLERANCES DO NOT ACCUMULATE AND UNLESS OTHERWISE NOTED:  
LINEAR ± 1/16", ANGULAR ± .25°

SYMBOL LEGEND

- ◇ ASSEMBLY
- ITEM
- △ REVISION
- ◻ NOTE

CORNER POST SKIRT EXTENSION  
PLATE

CUSTOMER  
ERIX RAILCAR, ERIC HOPP

GREAT NORTHERN 1146 RESTORATION  
STRUCTURAL ENGINEERING SUPPORT



STARFIRE ENGINEERING AND TECHNOLOGIES, INC.  
2429 IOWA STREET, SUITE K  
LAWRENCE, KANSAS 66046-4040  
785-842-1111 785-842-8811 FAX

| SCALE    | SHEET  | DRAWING NUMBER | REVISION |
|----------|--------|----------------|----------|
| NO SCALE | 1 OF 1 | 09053-S002     |          |

SET CATEGORY NUMBER

05

09053S002.dwg

B

09Mar10 - 11:40am

THIS DRAWING CURRENT AS OF:

6

5

4

3

2

1

A