


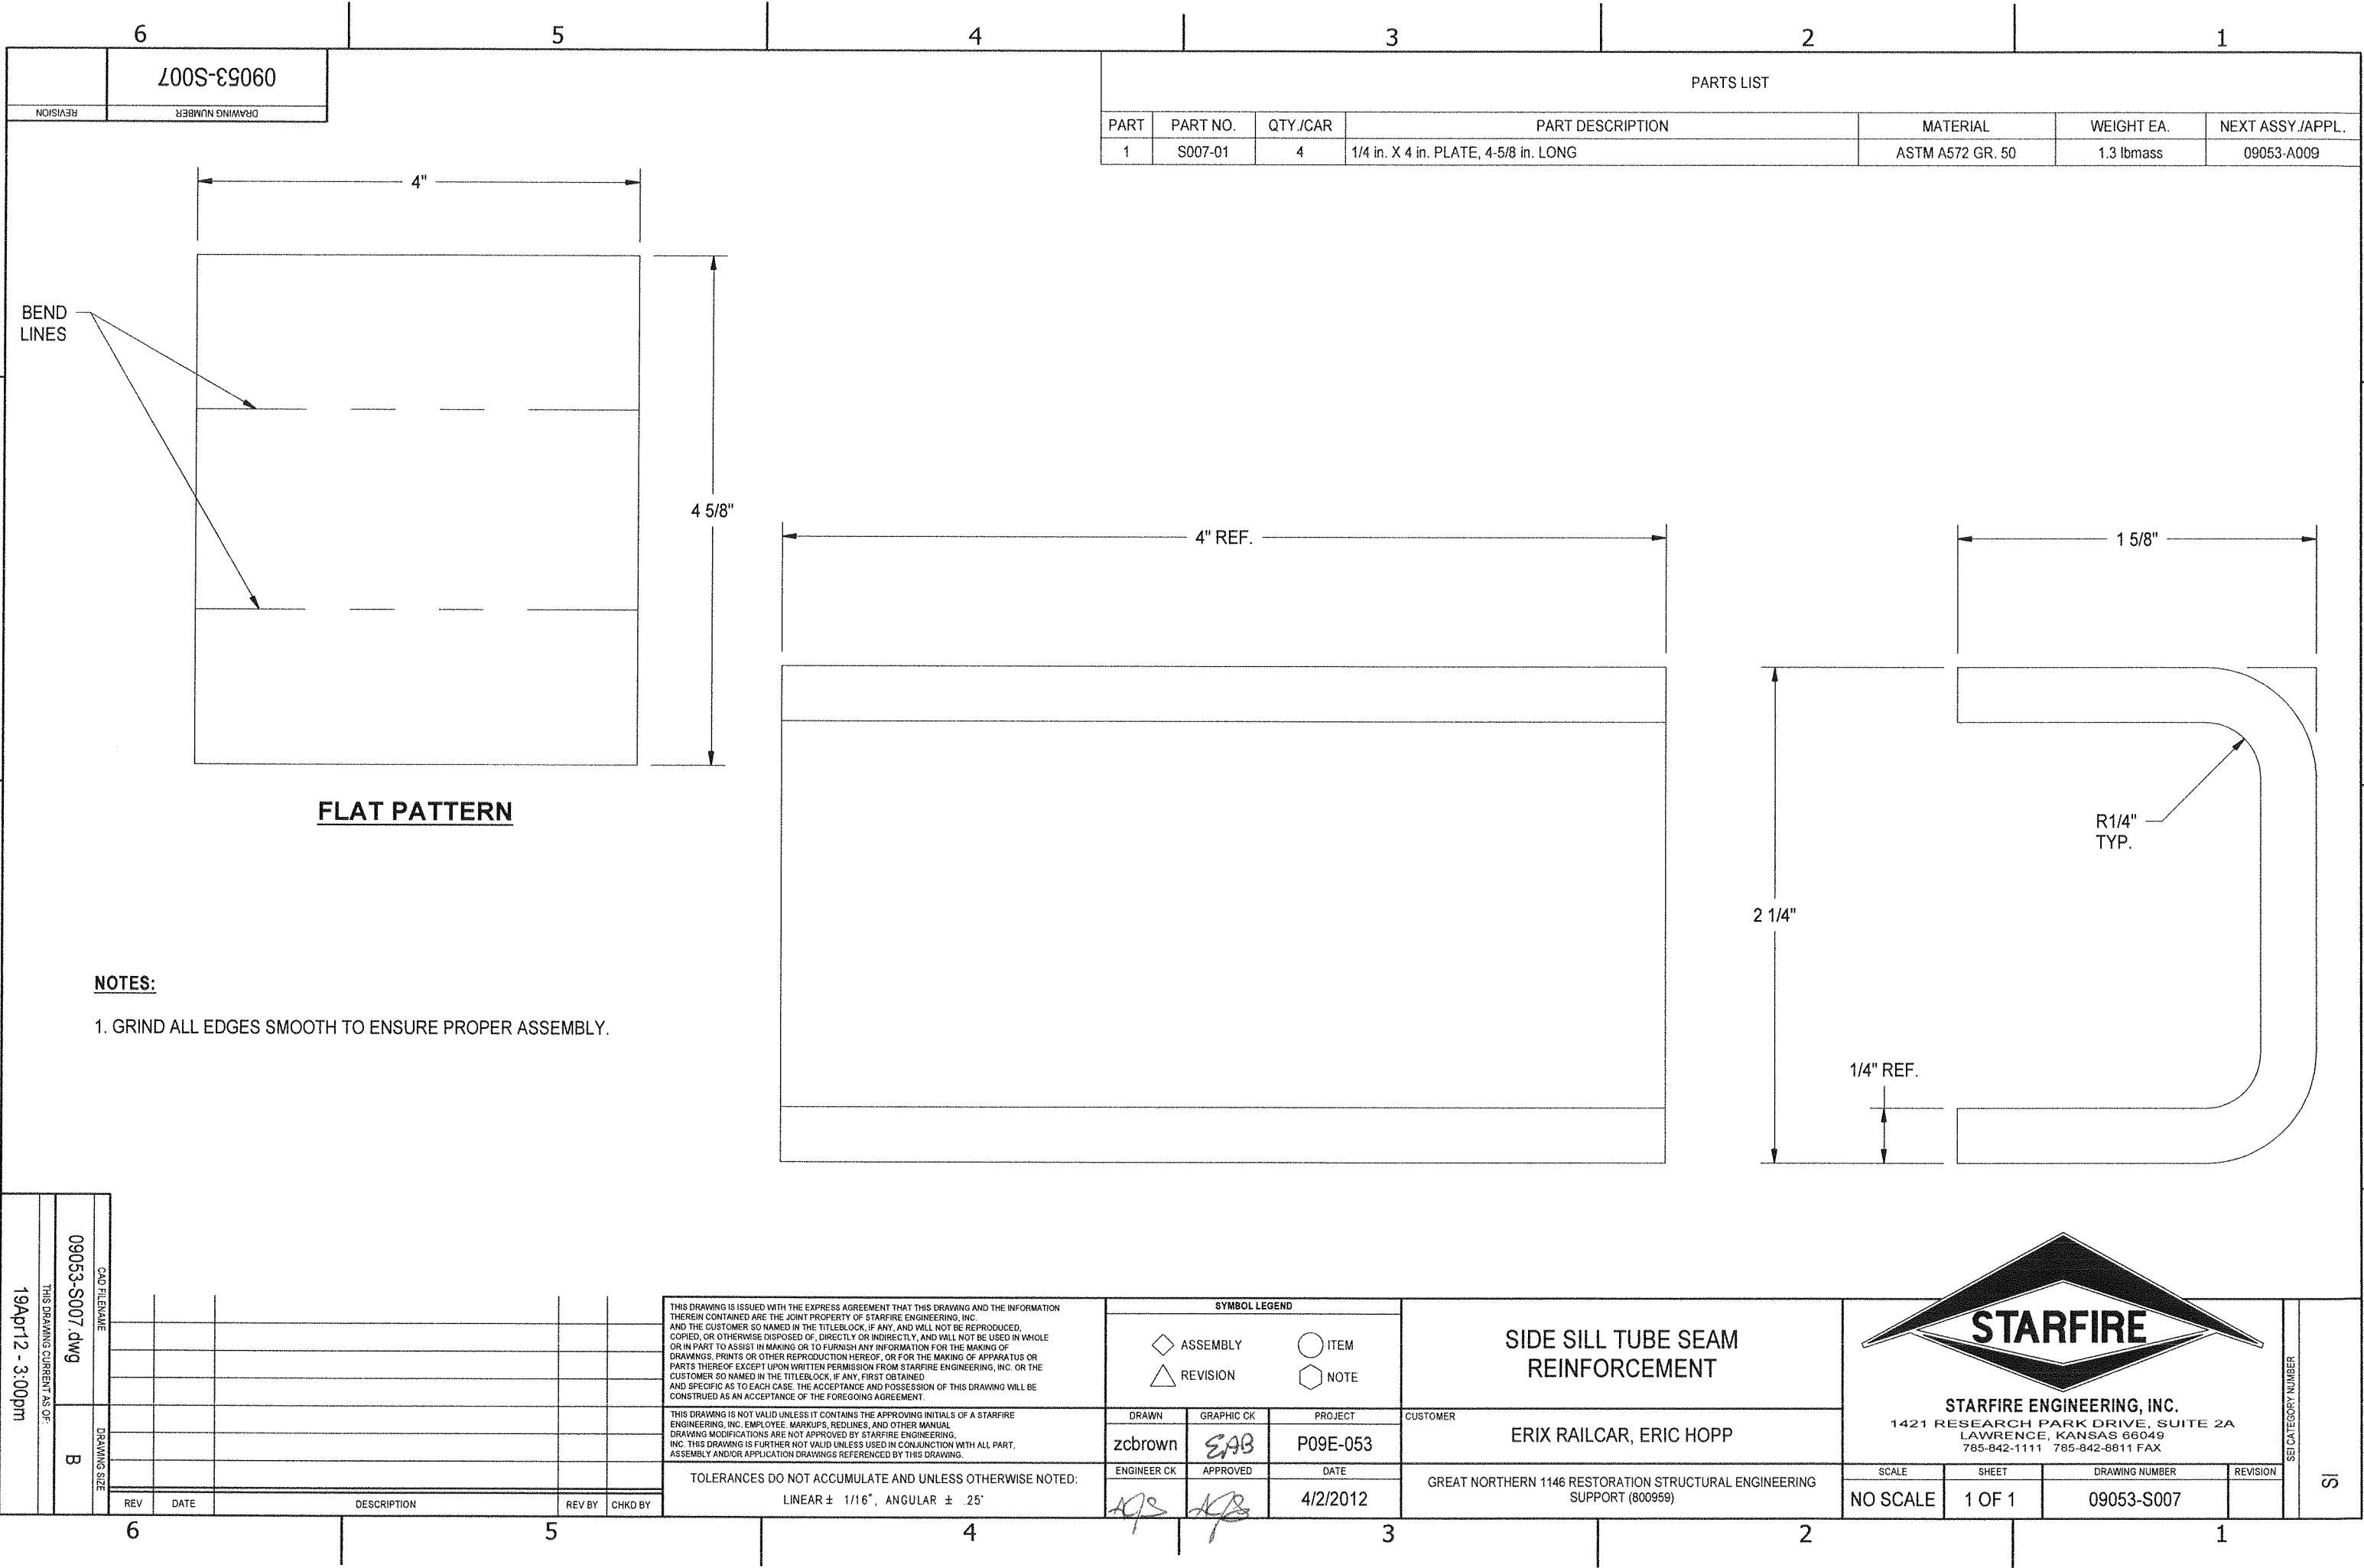

09053-S007

REVISION
DRAWING NUMBER

PARTS LIST

PART	PART NO.	QTY./CAR	PART DESCRIPTION	MATERIAL	WEIGHT EA.	NEXT ASSY./APPL.
1	S007-01	4	1/4 in. X 4 in. PLATE, 4-5/8 in. LONG	ASTM A572 GR. 50	1.3 lbmass	09053-A009

BEND
LINES

4"

4 5/8"

4" REF.

FLAT PATTERN

NOTES:

1. GRIND ALL EDGES SMOOTH TO ENSURE PROPER ASSEMBLY.

R1/4"
TYP.

2 1/4"

1/4" REF.

THIS DRAWING IS ISSUED WITH THE EXPRESS AGREEMENT THAT THIS DRAWING AND THE INFORMATION THEREIN CONTAINED ARE THE JOINT PROPERTY OF STARFIRE ENGINEERING, INC. AND THE CUSTOMER SO NAMED IN THE TITLEBLOCK, IF ANY, AND WILL NOT BE REPRODUCED, COPIED, OR OTHERWISE DISPOSED OF, DIRECTLY OR INDIRECTLY, AND WILL NOT BE USED IN WHOLE OR IN PART TO ASSIST IN MAKING OR TO FURNISH ANY INFORMATION FOR THE MAKING OF DRAWINGS, PRINTS OR OTHER REPRODUCTION HEREOF, OR FOR THE MAKING OF APPARATUS OR PARTS THEREOF EXCEPT UPON WRITTEN PERMISSION FROM STARFIRE ENGINEERING, INC. OR THE CUSTOMER SO NAMED IN THE TITLEBLOCK, IF ANY, FIRST OBTAINED AND SPECIFIC AS TO EACH CASE. THE ACCEPTANCE AND POSSESSION OF THIS DRAWING WILL BE CONSTRUED AS AN ACCEPTANCE OF THE FOREGOING AGREEMENT.

THIS DRAWING IS NOT VALID UNLESS IT CONTAINS THE APPROVING INITIALS OF A STARFIRE ENGINEERING, INC. EMPLOYEE. MARKUPS, REDLINES, AND OTHER MANUAL DRAWING MODIFICATIONS ARE NOT APPROVED BY STARFIRE ENGINEERING, INC. THIS DRAWING IS FURTHER NOT VALID UNLESS USED IN CONJUNCTION WITH ALL PART, ASSEMBLY AND/OR APPLICATION DRAWINGS REFERENCED BY THIS DRAWING.

TOLERANCES DO NOT ACCUMULATE AND UNLESS OTHERWISE NOTED:

LINEAR $\pm 1/16"$, ANGULAR $\pm 25^\circ$

SYMBOL LEGEND

◇ ASSEMBLY
△ REVISION
○ ITEM
◻ NOTE

SIDE SILL TUBE SEAM
REINFORCEMENT

ERIX RAILCAR, ERIC HOPP

GREAT NORTHERN 1146 RESTORATION STRUCTURAL ENGINEERING
SUPPORT (800959)

STARFIRE

STARFIRE ENGINEERING, INC.

1421 RESEARCH PARK DRIVE, SUITE 2A
LAWRENCE, KANSAS 66049
785-842-1111 785-842-6811 FAX

SCALE	SHEET	DRAWING NUMBER	REVISION
NO SCALE	1 OF 1	09053-S007	

SHEET CATEGORY NUMBER

51